


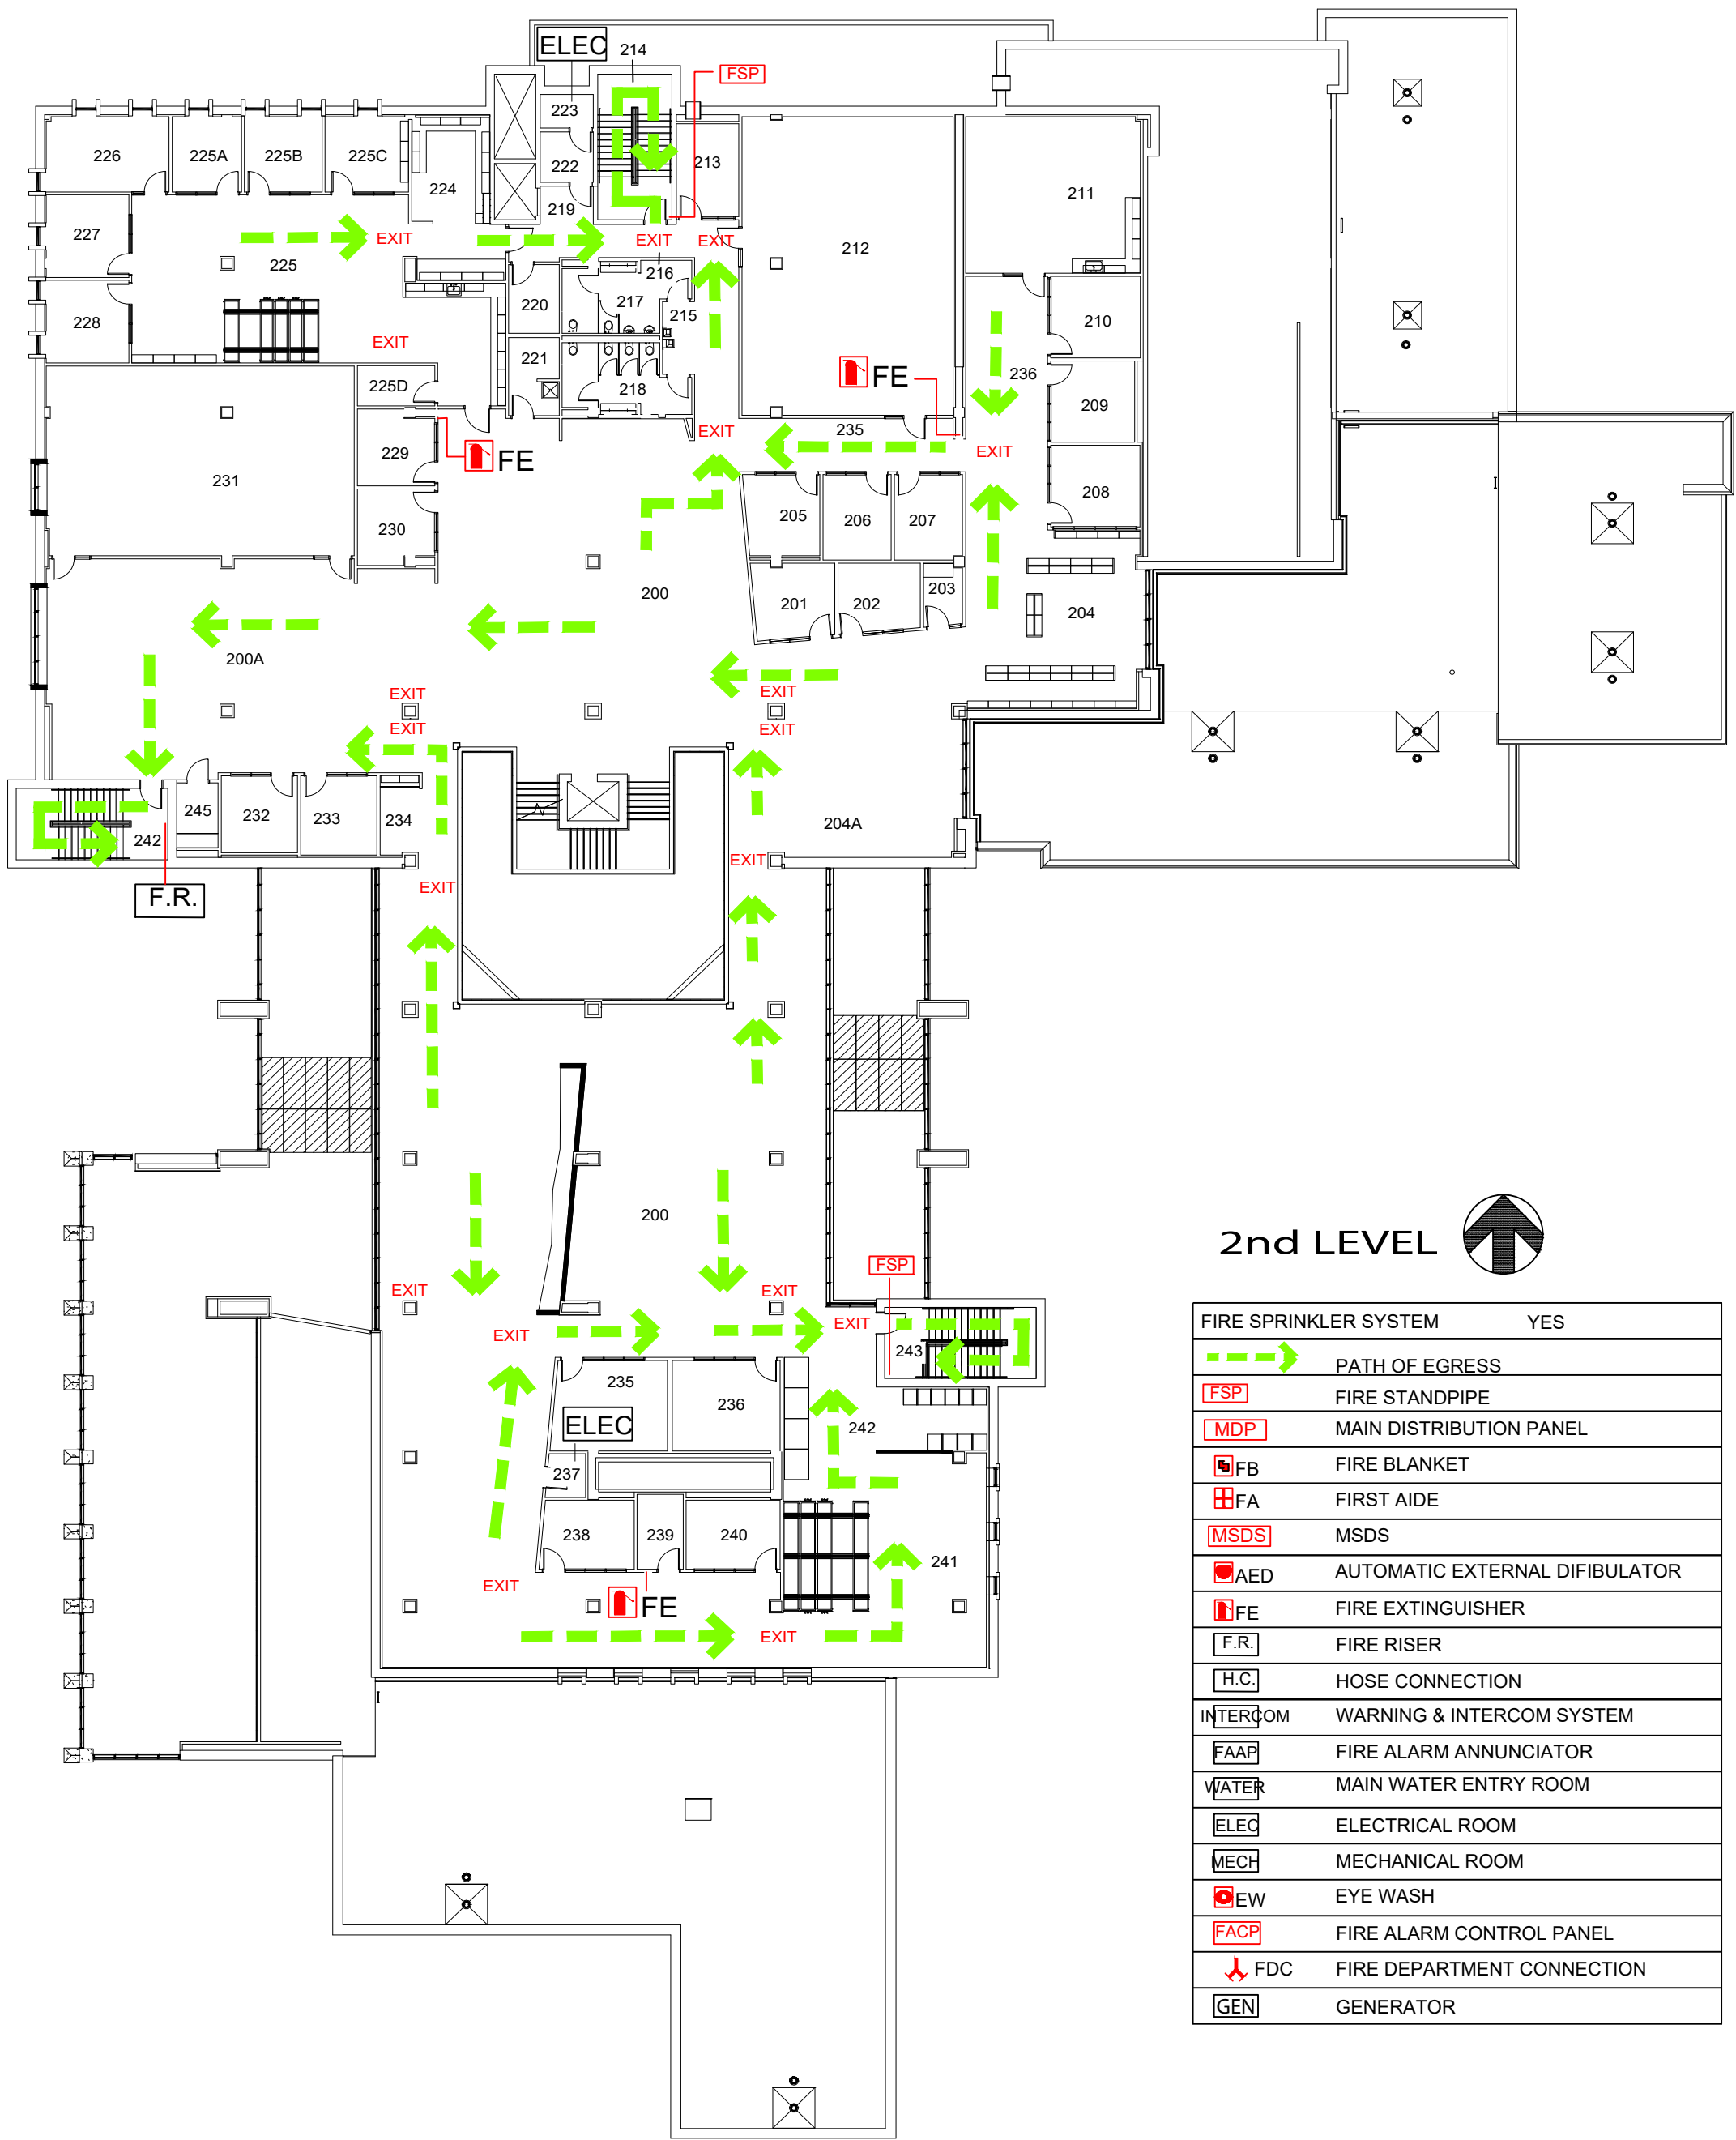


















EVACUATION PLAN



2nd LEVEL 

FIRE SPRINKLER SYSTEM	YES
	PATH OF EGRESS
	FIRE STANDPIPE
	MAIN DISTRIBUTION PANEL
	FIRE BLANKET
	FIRST AIDE
	MSDS
	AUTOMATIC EXTERNAL DIFIBULATOR
	FIRE EXTINGUISHER
	FIRE RISER
	HOSE CONNECTION
	WARNING & INTERCOM SYSTEM
	FIRE ALARM ANNUNCIATOR
	MAIN WATER ENTRY ROOM
	ELECTRICAL ROOM
	MECHANICAL ROOM
	EYE WASH
	FIRE ALARM CONTROL PANEL
	FIRE DEPARTMENT CONNECTION
	GENERATOR