


LEGEND

NOTE: FIRE-RESISTANCE RATINGS SHOWN ON CODE ANALYSIS PLANS INDICATE THE MINIMUM REQUIRED RATING BY CODE, NOT THE ACTUAL DESIGNED RATING. THE WALL ASSEMBLY DESIGNS PROVIDED MEET OR EXCEED THESE MINIMUM VALUES. SEE ANNOTATION PLANS FOR WALLS TAGS AND WALL ASSEMBLIES FOR ACTUAL DESIGNS.

- 2 HR. BARRIER - TO UNDERSIDE OF DECK UNLESS NOTED OTHERWISE. SEE PLAN FOR WALL TYPE. SEE DETAIL E5/A-512
- 1 HR PARTITION - TO UNDERSIDE OF DECK UNLESS NOTED OTHERWISE. SEE PLAN FOR WALL TYPE. SEE DETAIL E5/A-512
- 0.5 HR PARTITION - STC 50 MIN.
- EXTERIOR LOCATIONS INDICATE THERMAL WALLS - SEE COMCHECK R-VALUES
- INTERIOR LOCATIONS INDICATE SOUND WALLS - EXTEND TO B.O. DECK. EXTEND GYP BOARD TO FLOOR LEAVING 1/4" TO 1/2" GAP. PERIMETER SEAL WITH ACOUSTIC SEALANT. SEE WALL TYPES. ALL PENETRATIONS OF SOUND WALLS TO BE SEALED FOR SOUND. SEE DETAILS E1 AND D1/A-512. INSTALL PUTTY PACKS AT ALL JUNCTION BOXES IN SOUND WALLS. FILL CAVITY WITH SOUND BATT INSULATION - SEE WALL ASSEMBLIES.
- TRAVEL DISTANCE PATH
- FIRE EXTINGUISHER IN SEMI-RECESSED CABINET - SEE DETAILS SHEET A-510
- FIRE EXTINGUISHER - SURFACE MOUNTED
- FIRE EXTINGUISHER - KITCHEN RATED

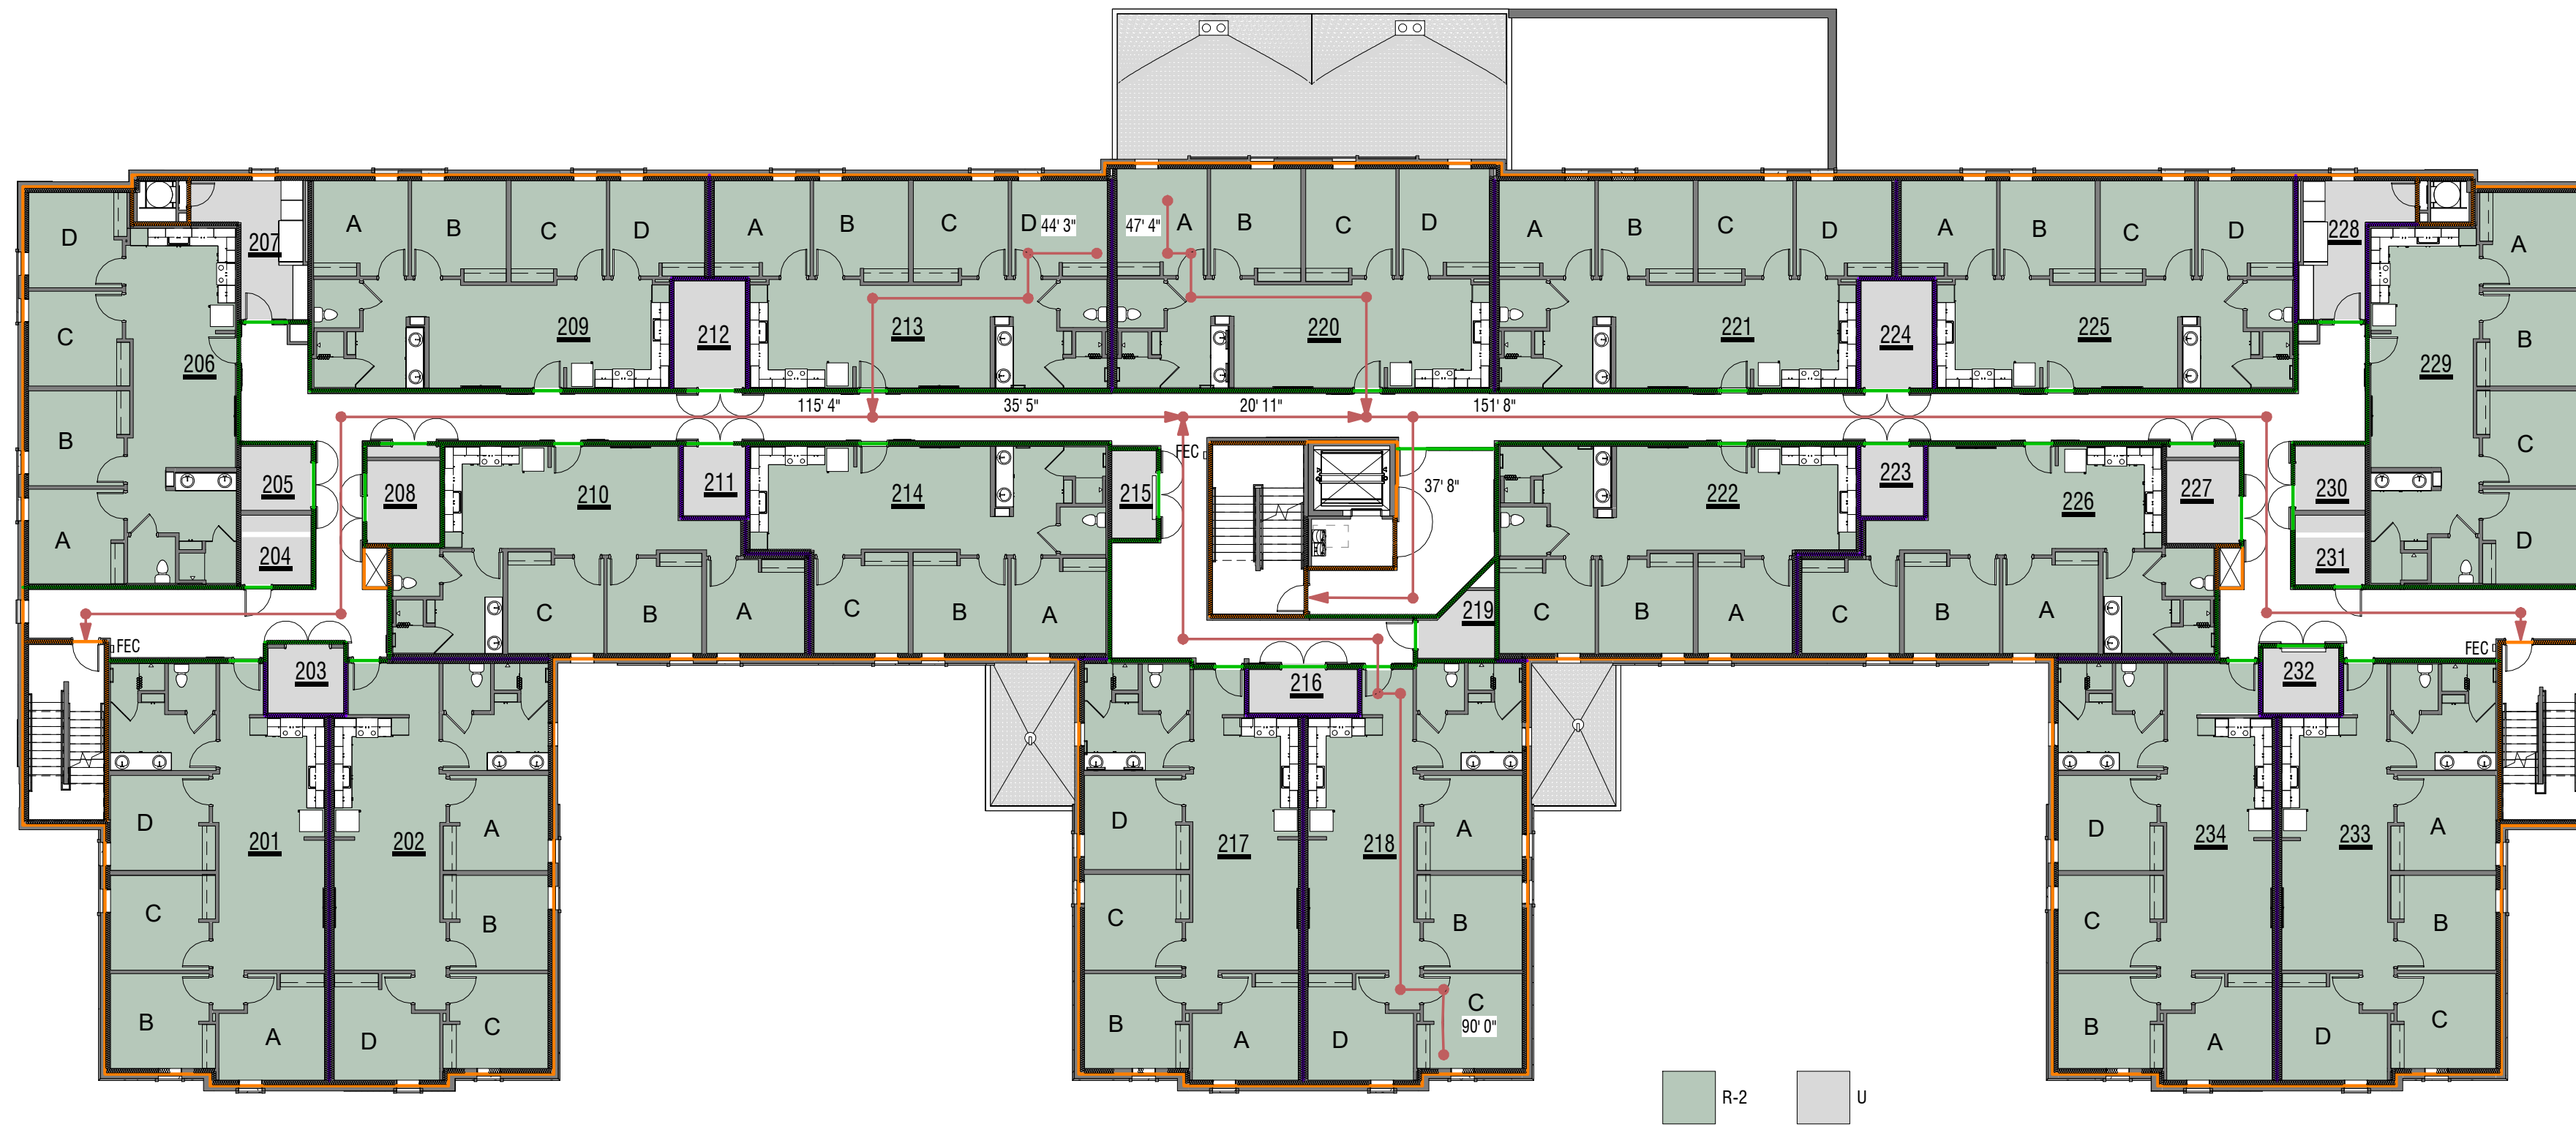

NOTE: MARKS FOR LEVELS 03-05 ON OCCUPANCY SCHEDULE (G-003) ARE IN THE SAME LOCATION AS LEVEL 02 MARKS - MATCH THE LAST TWO VALUES OF EACH MARK

C1 PLAN - LIFE & SAFETY

1/16" = 1'-0"

LEVELS 02 - 05



A1 PLAN - LIFE & SAFETY

1/16" = 1'-0"

LEVEL 01